


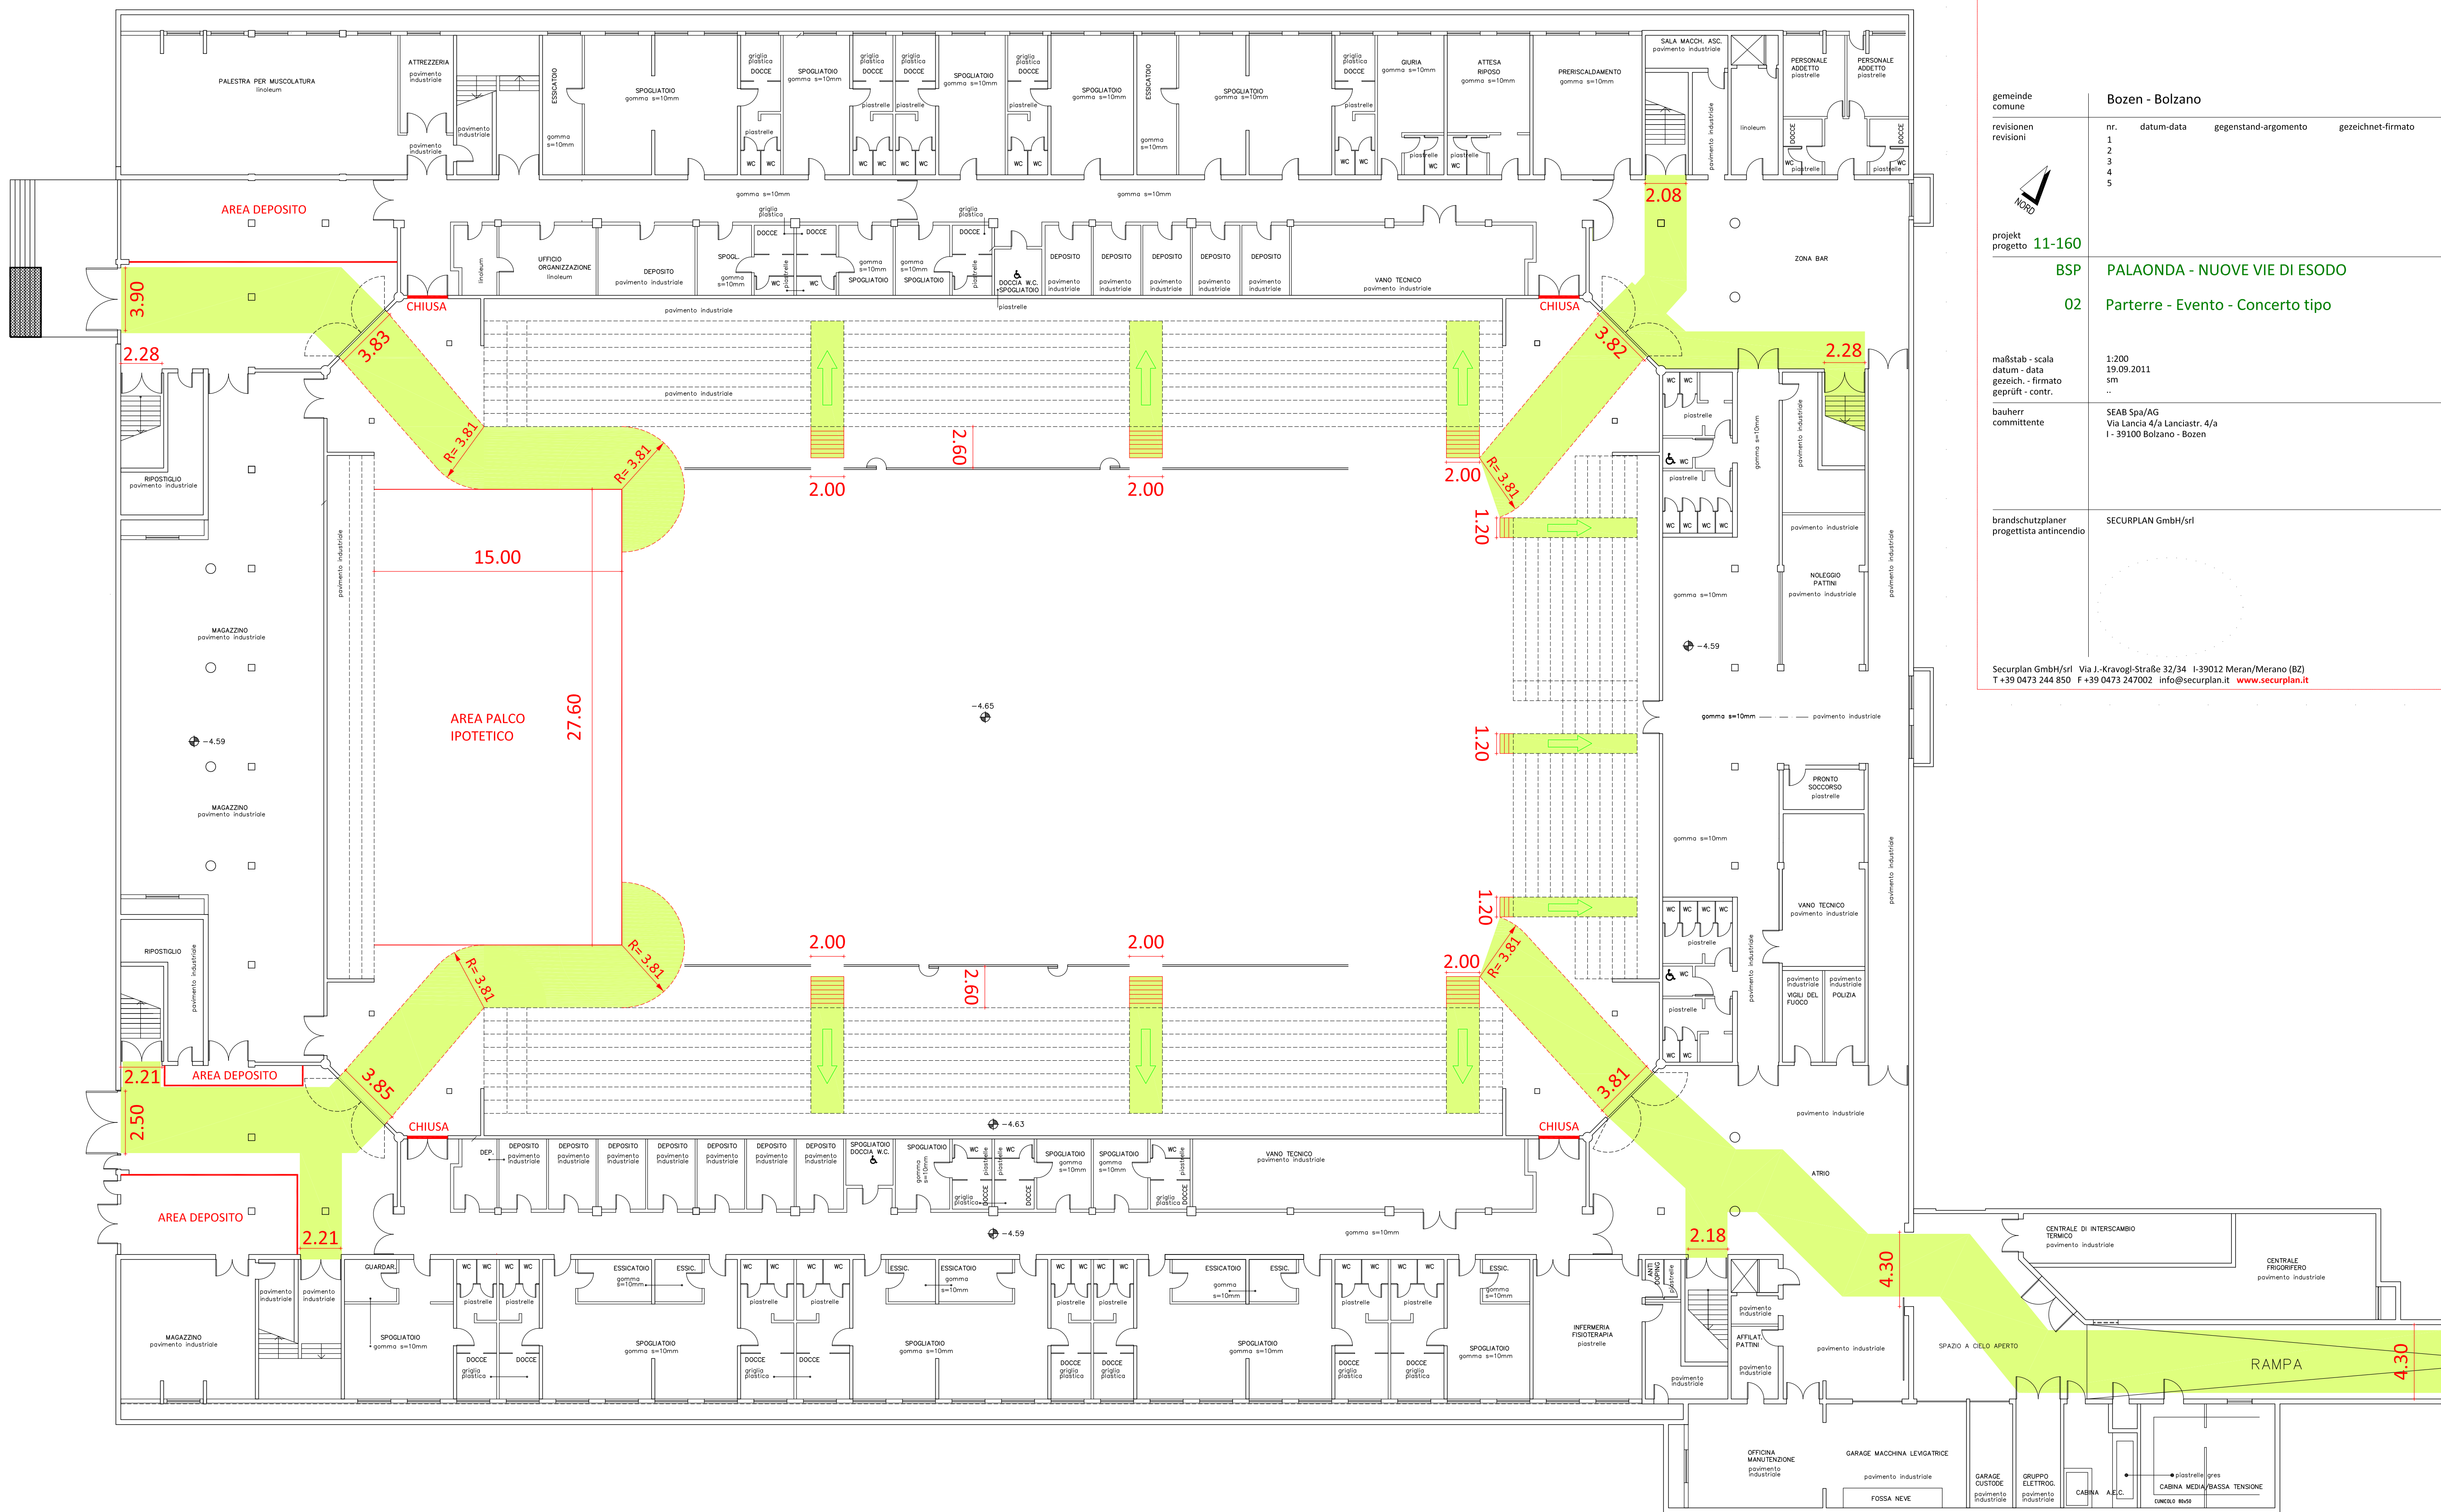

gemeinde comune		Bozen - Bolzano		
revisionen revisionsi	nr.	datum-data	gegenstand-argomento	gezeichnet-net-firmato
	1			
	2			
	3			
	4			
	5			
projekt progetto	11-160			
	BSP	PALAONDA - NUOVE VIE DI ESODO		
	02	Parterre - Evento - Concerto tipo		
maßstab - scala datum - data gezeich. - firmato geprüft - contr.	1:200 19.09.2011 sm ..			
bauherr committente	SEAB Spa/AG Via Lancia 4/a Lanciast. 4/a I - 39100 Bolzano - Bozen			
brandschutzplaner progettista antincendio	SECURPLAN GmbH/srl			
				
Securplan GmbH/srl Via J.-Kravogl-Straße 32/34 I-39012 Meran/Merano (BZ) T +39 0473 244 850 F +39 0473 247002 info@securplan.it www.securplan.it				